

# BAFFLE BOX PLAN <sup>SBY</sup> MICHAEL PERTLER

SCALE: 1" = 10'

1-STORY CONC.  
BLOCK RESIDENCE  
NO. 388Z

RIGHT-OF-WAY LINE

DE-NITRIFICATION  
BAFFLE  
BOX

CAST IRON  
INLET

5' CONC. SIDEWALK

CONC. CURB & GUTTER

CARDINAL BLVD

20' ASPHALT PAVEMENT


EDGE OF PAVEMENT

10'

MARCELLE AVE

20' ASPHALT PAVEMENT

TRUCK STAGING AREA

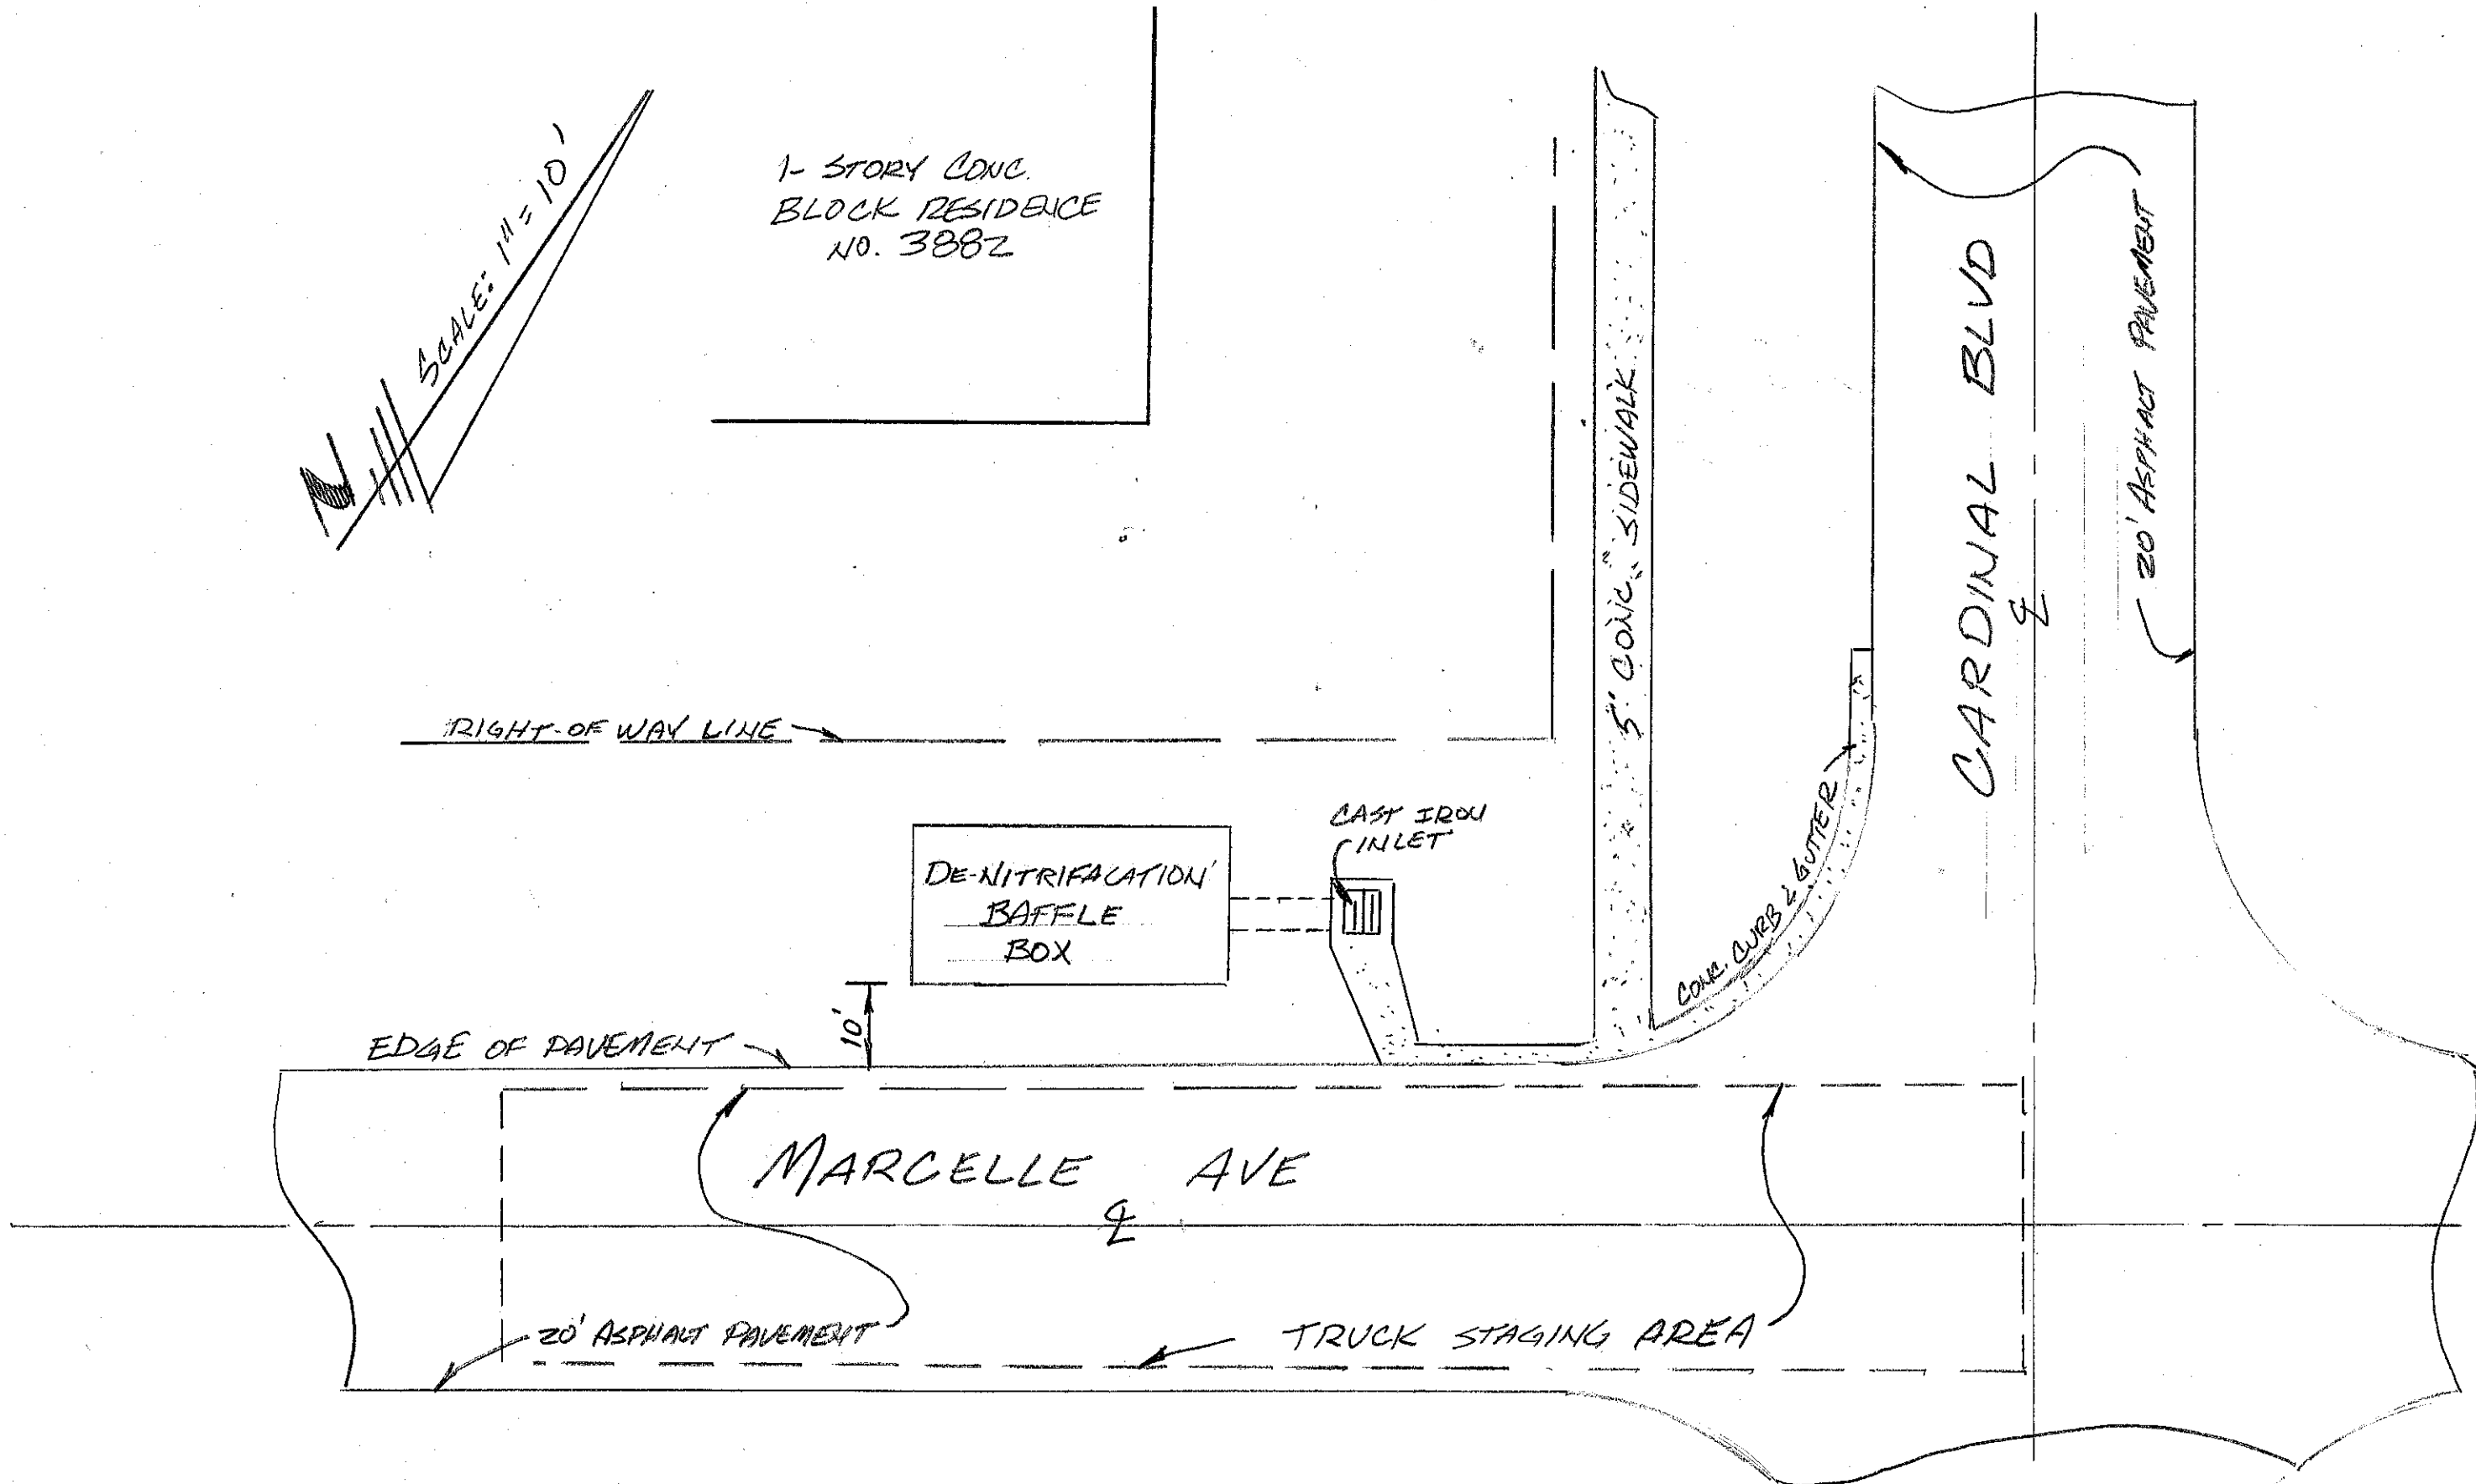

# BAFFLE BOX PLAN BY MICHAEL PERTLER

